



FLOOR PLAN

SCALE: 1/4" = 1'-0"

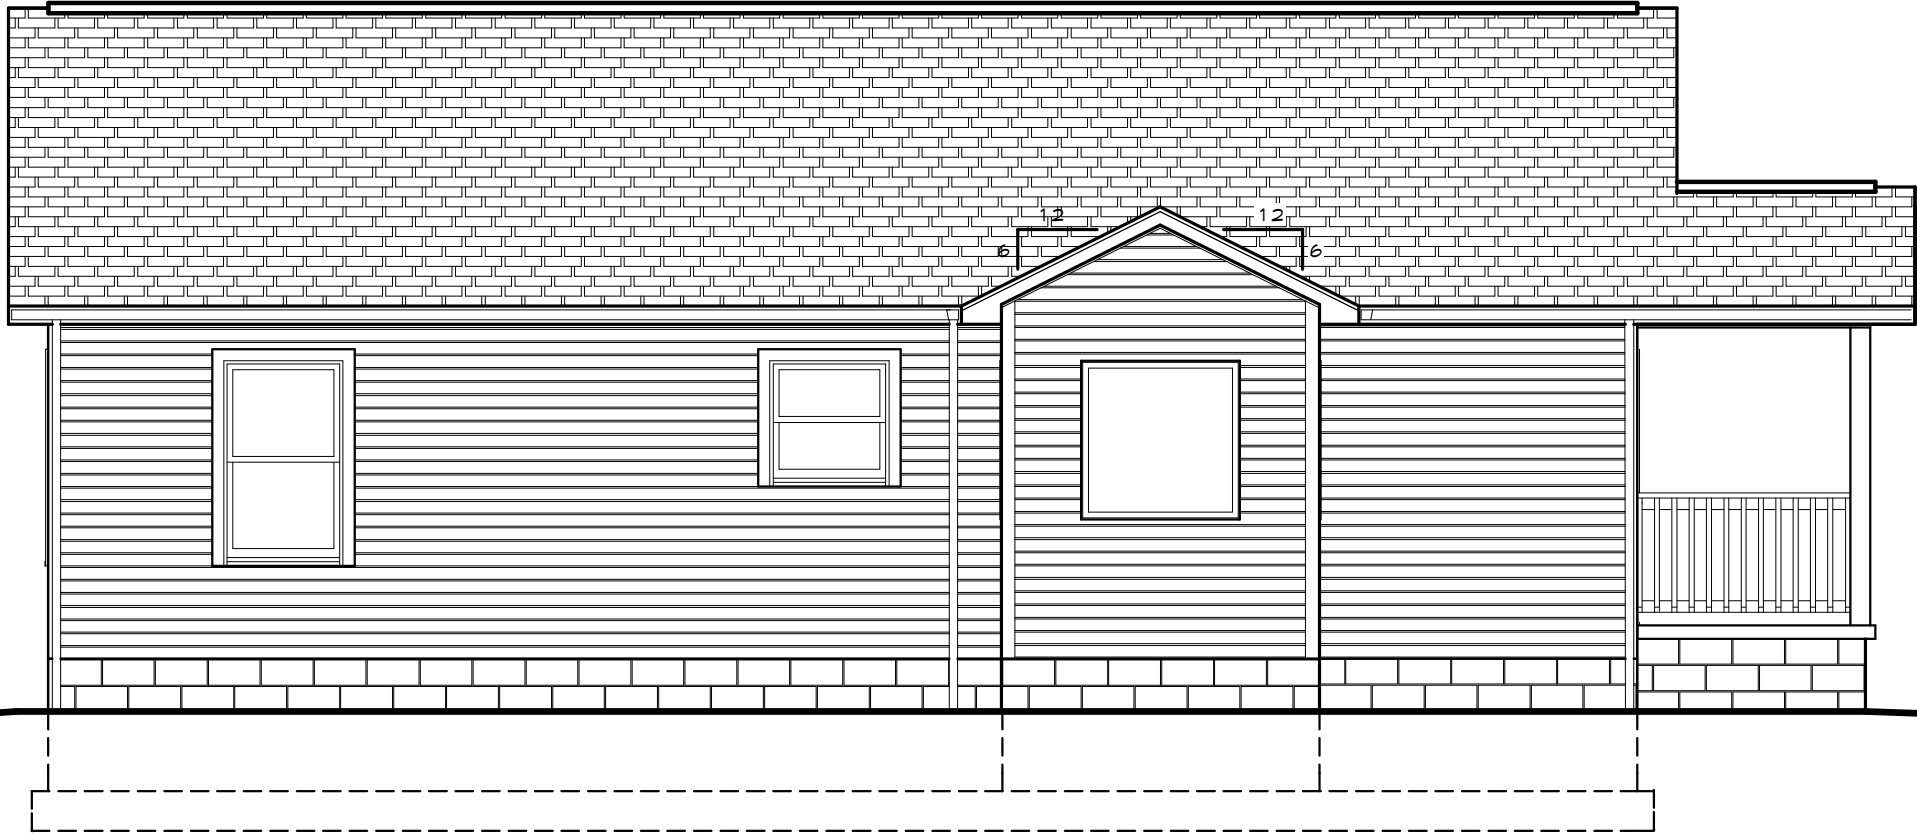


REAR ELEVATION

SCALE: 1/4" = 1'-0

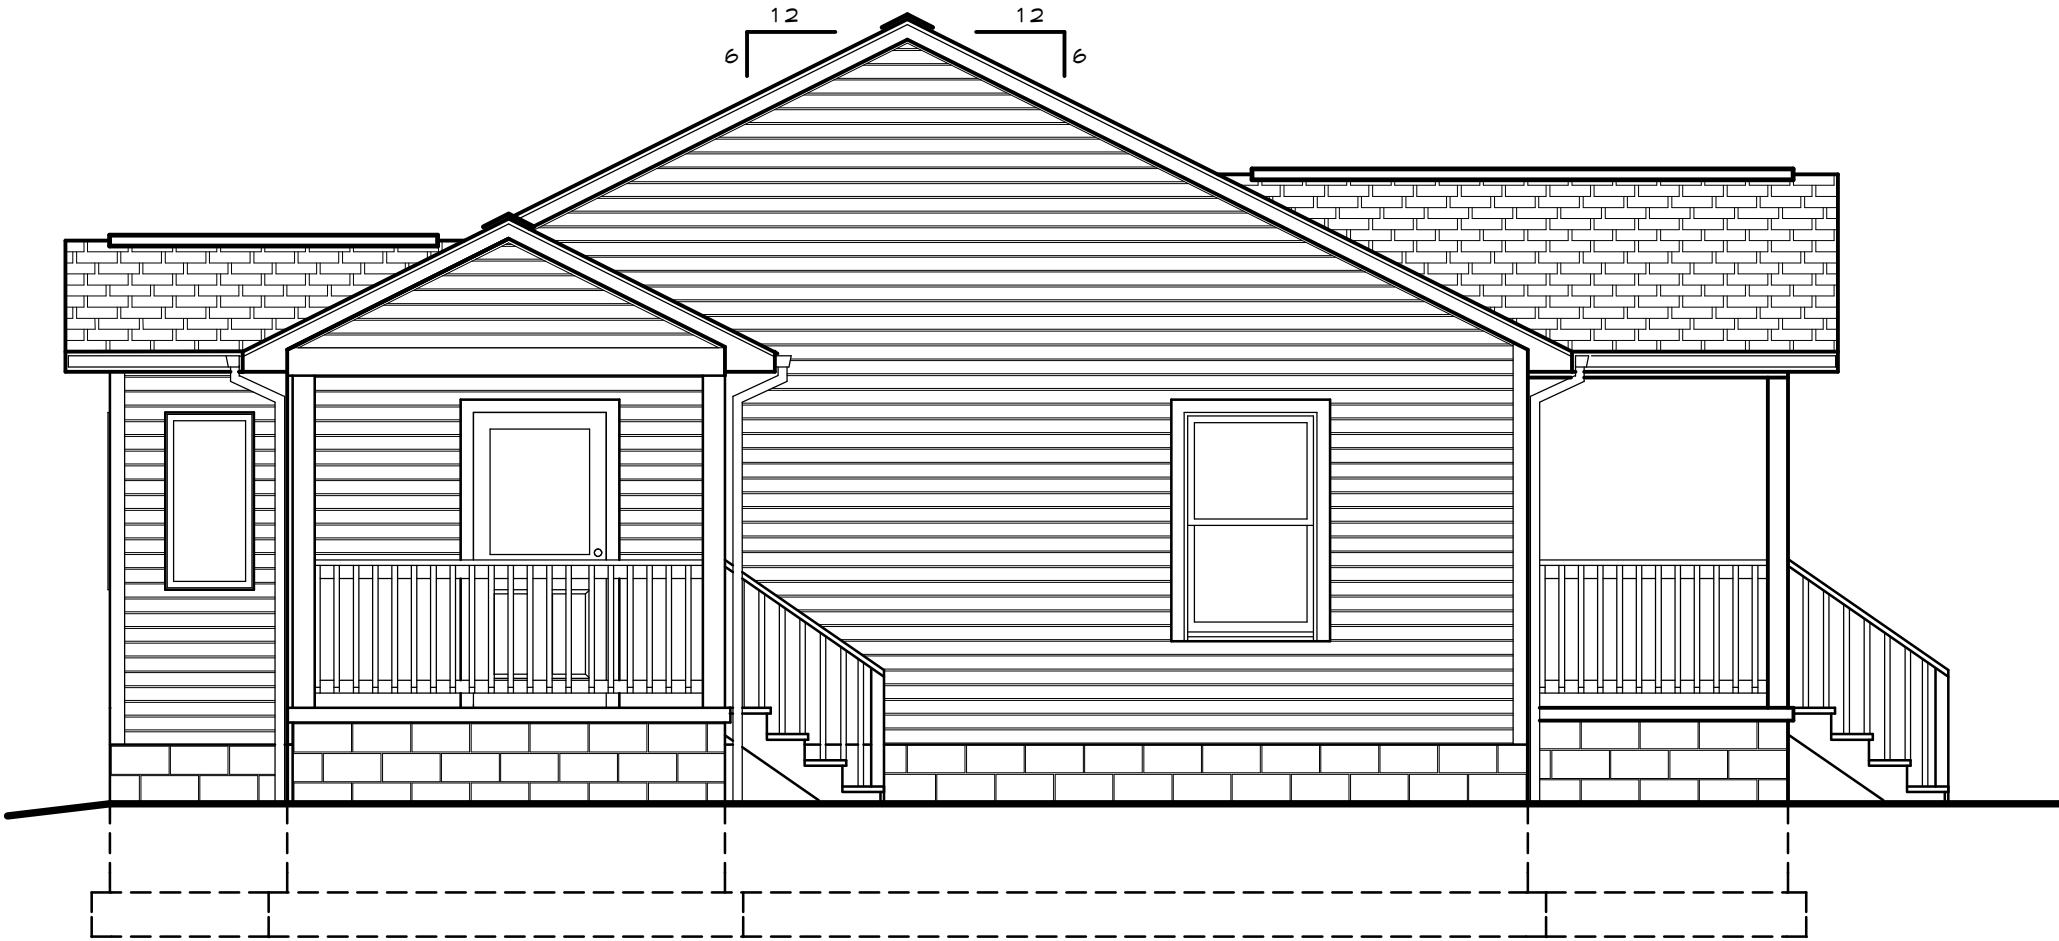


LEFT ELEVATION

SCALE: 1/4" = 1'-0

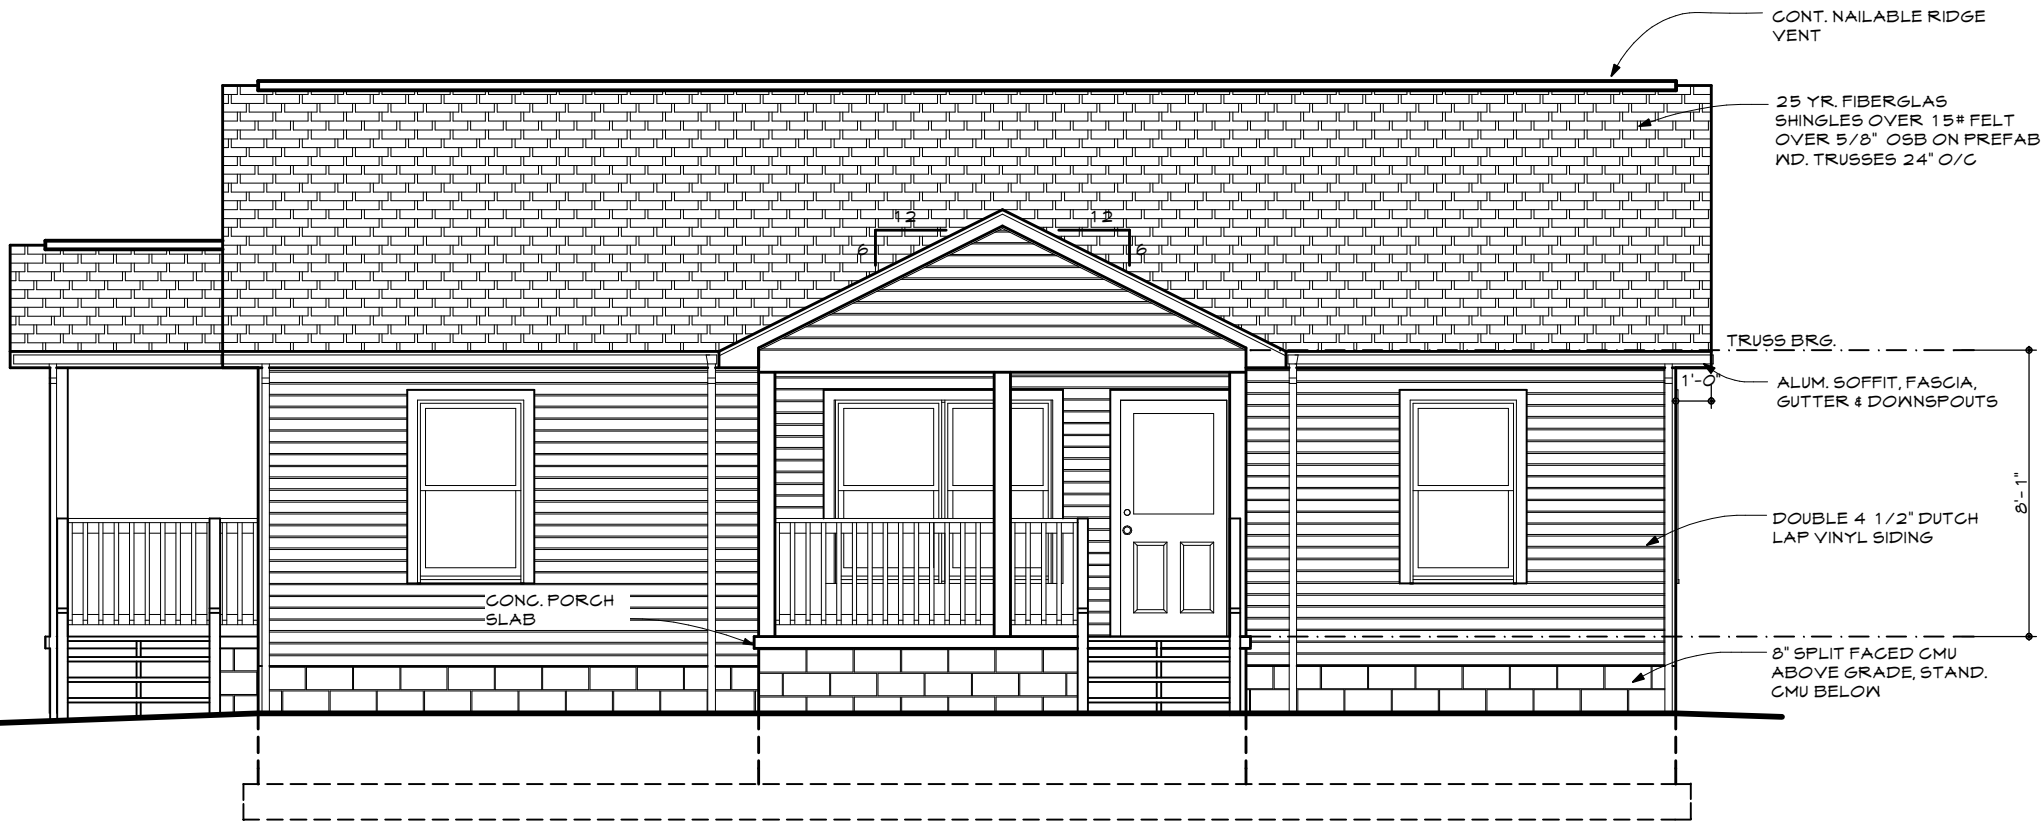

FRONT ELEVATION

SCALE: 1/4" = 1'-0

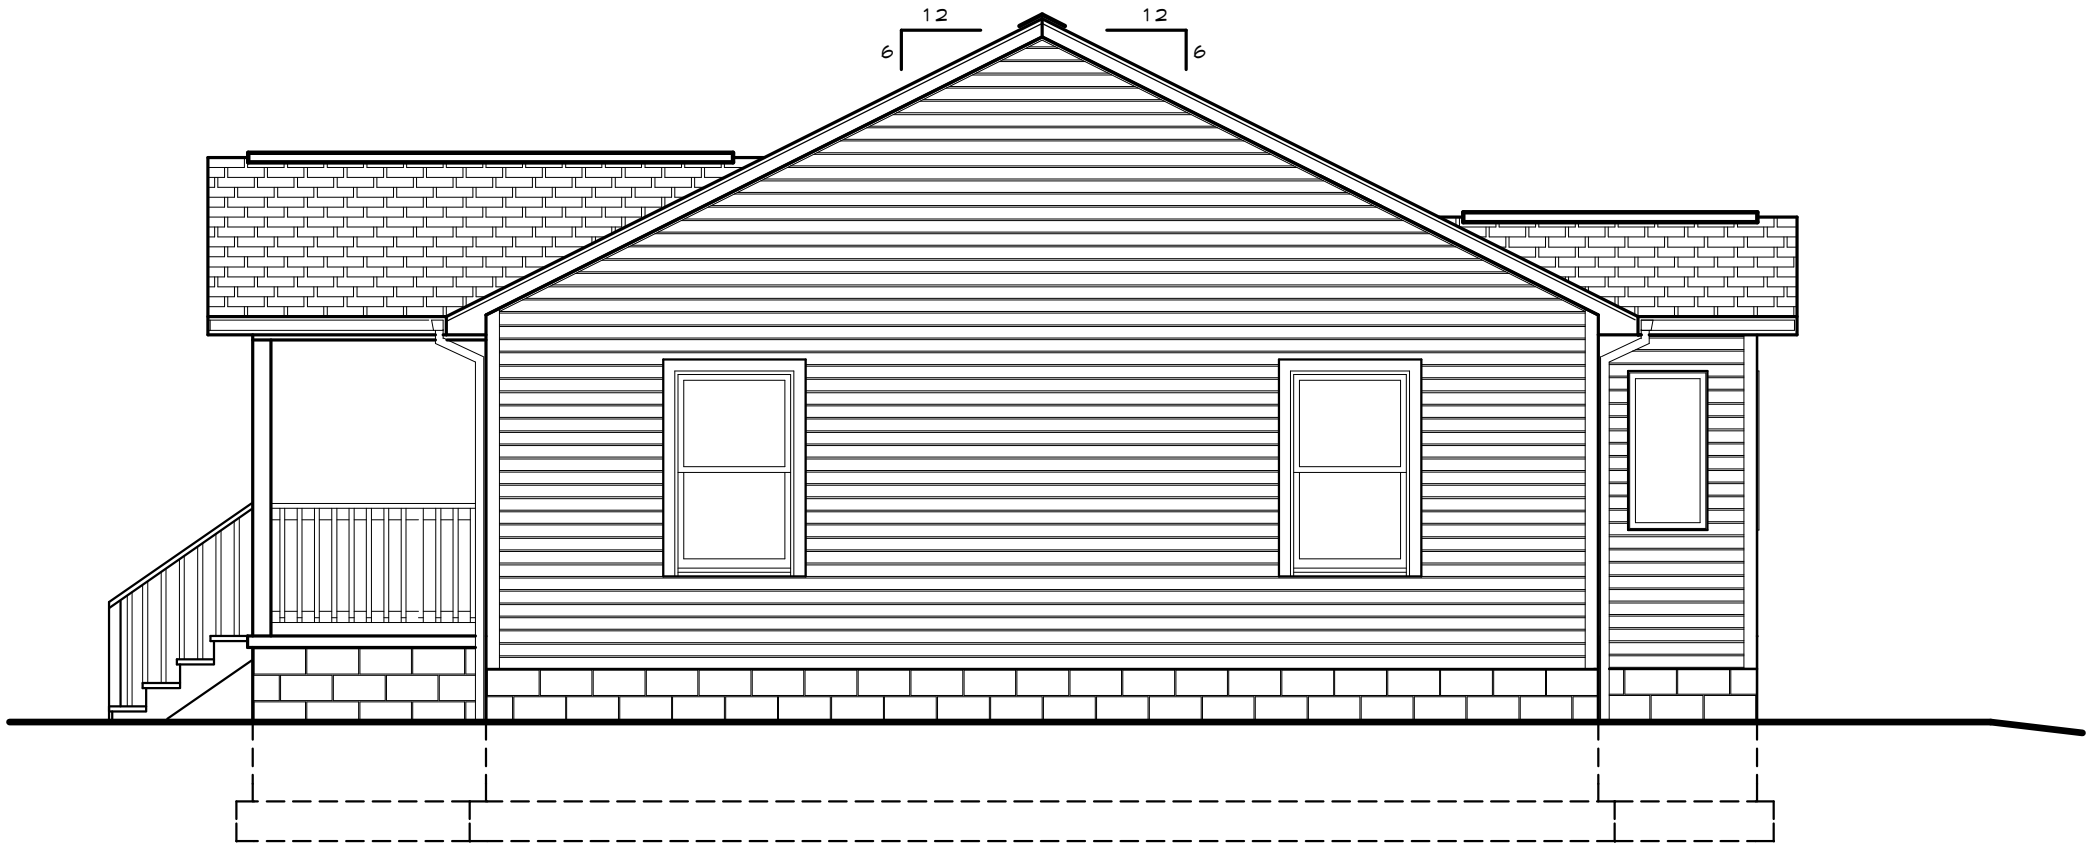

RIGHT ELEVATION

SCALE: 1/4" = 1'-0"