



**FLOOR PLAN**

SCALE: 1/4" = 1'-0"

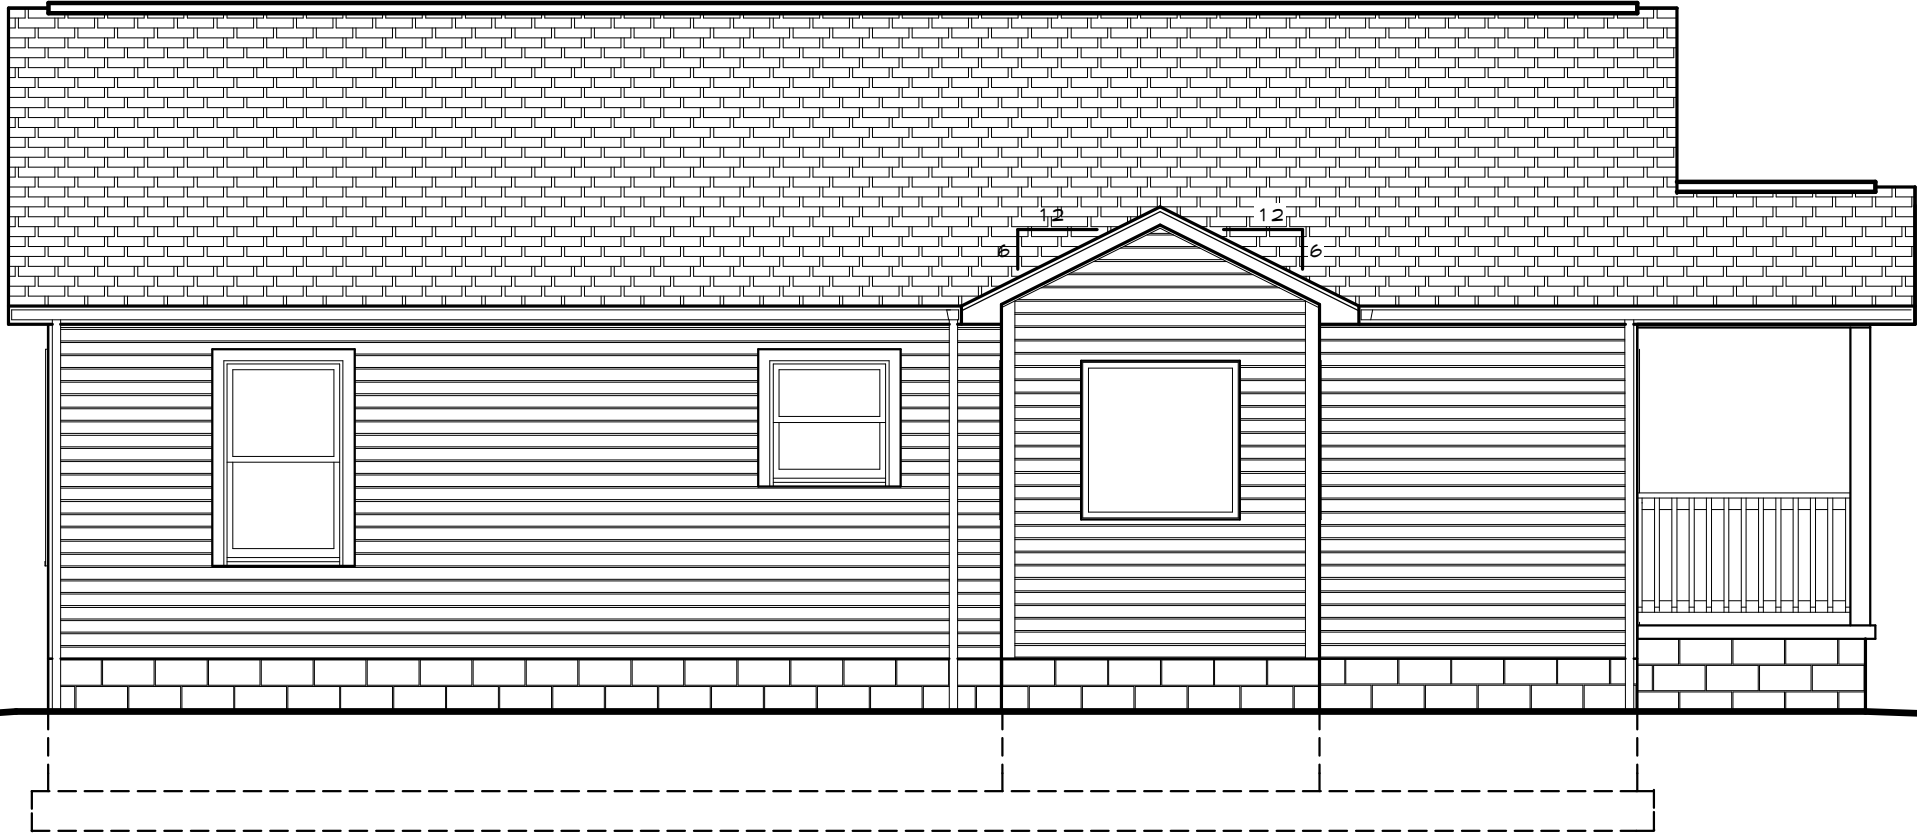


**REAR ELEVATION**

SCALE: 1/4" = 1'-0

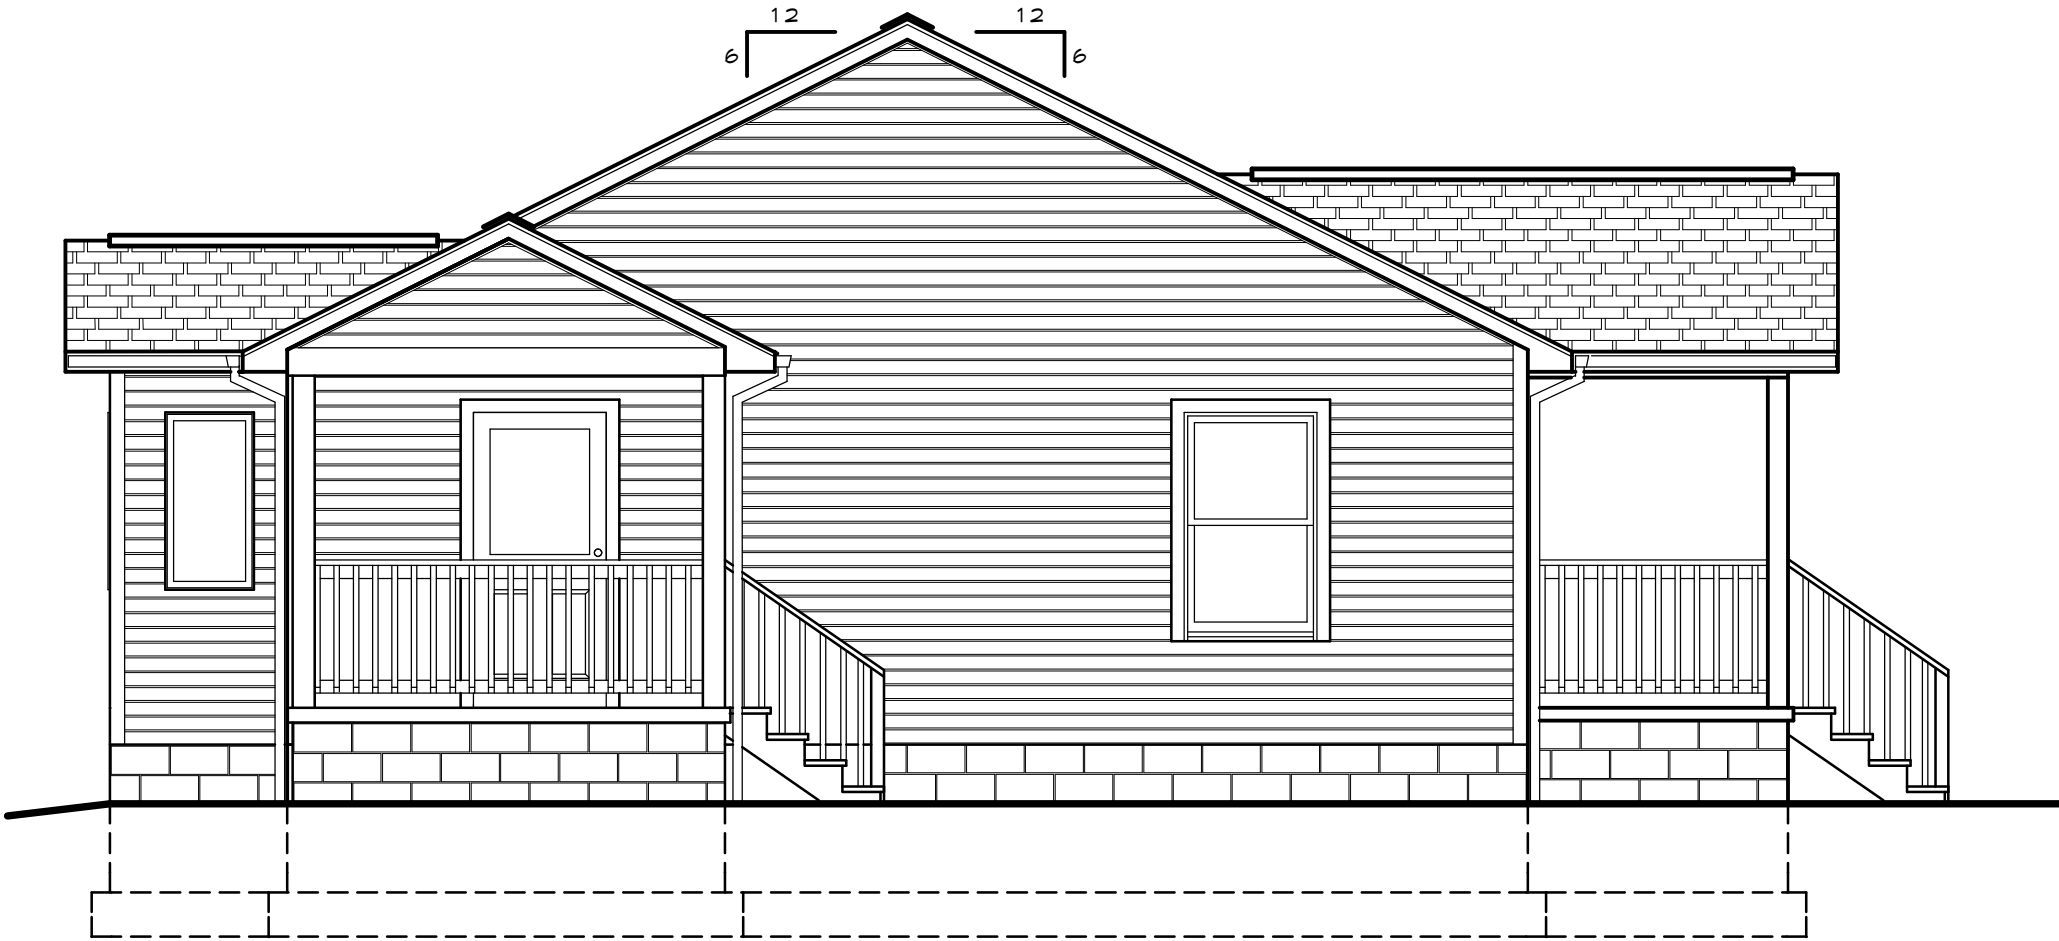


**LEFT ELEVATION**

SCALE: 1/4" = 1'-0

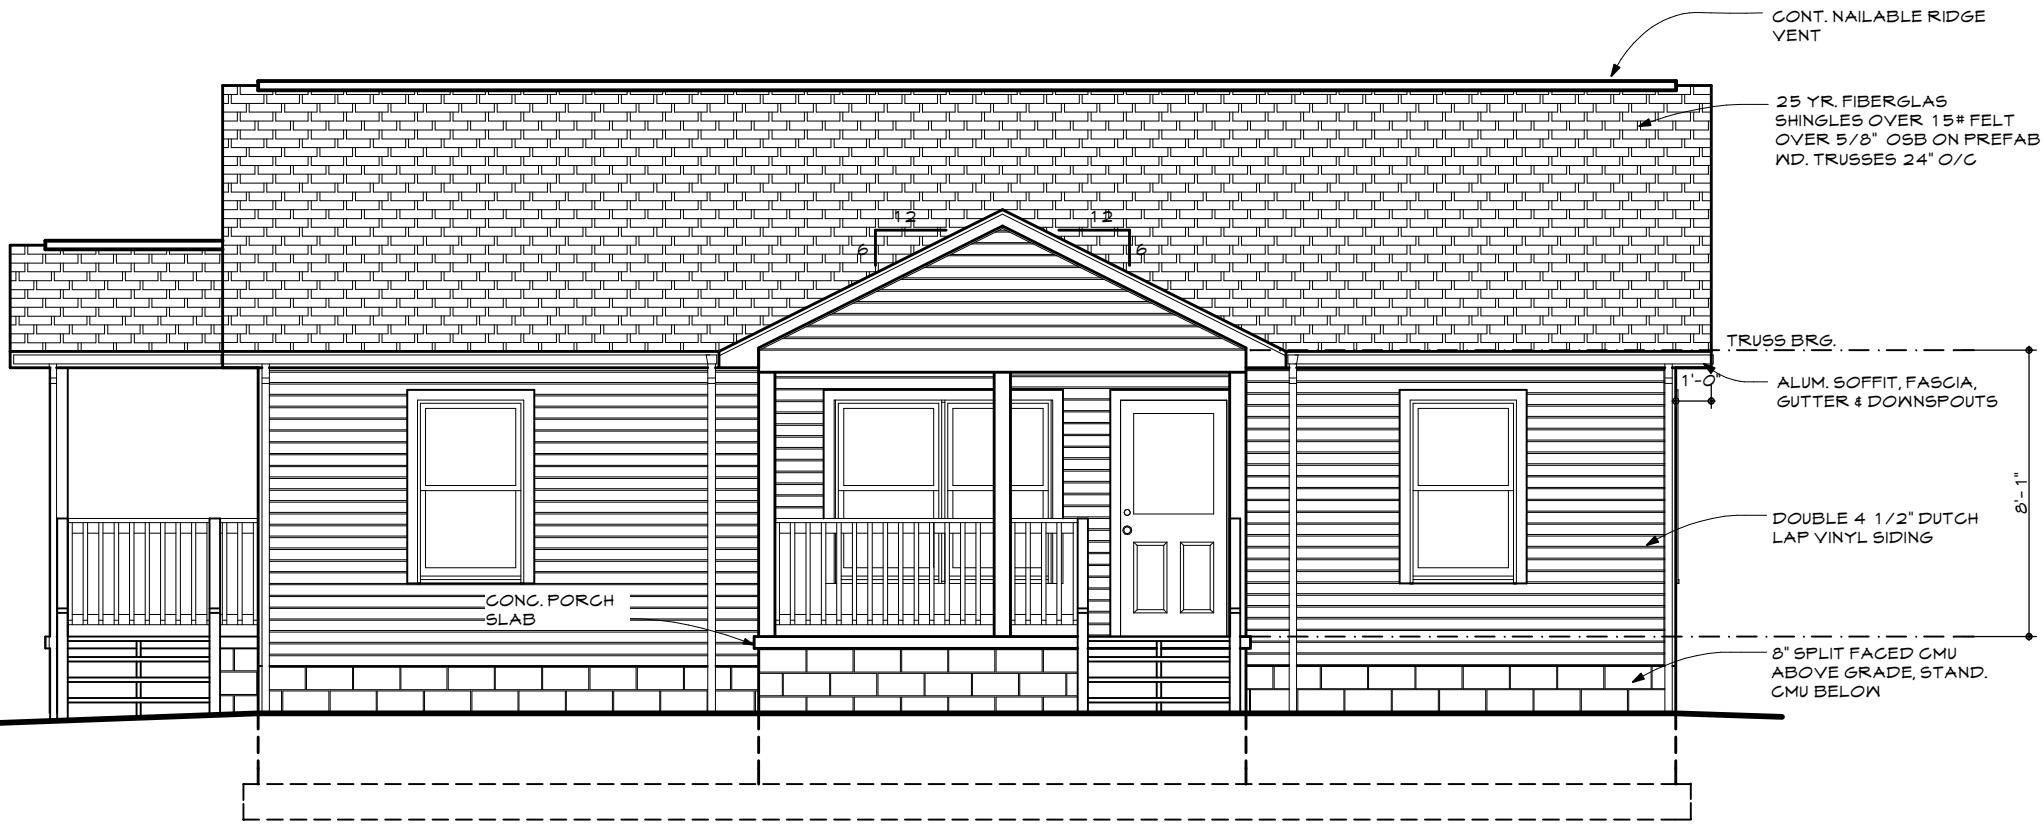

**FRONT ELEVATION**

SCALE: 1/4" = 1'-0

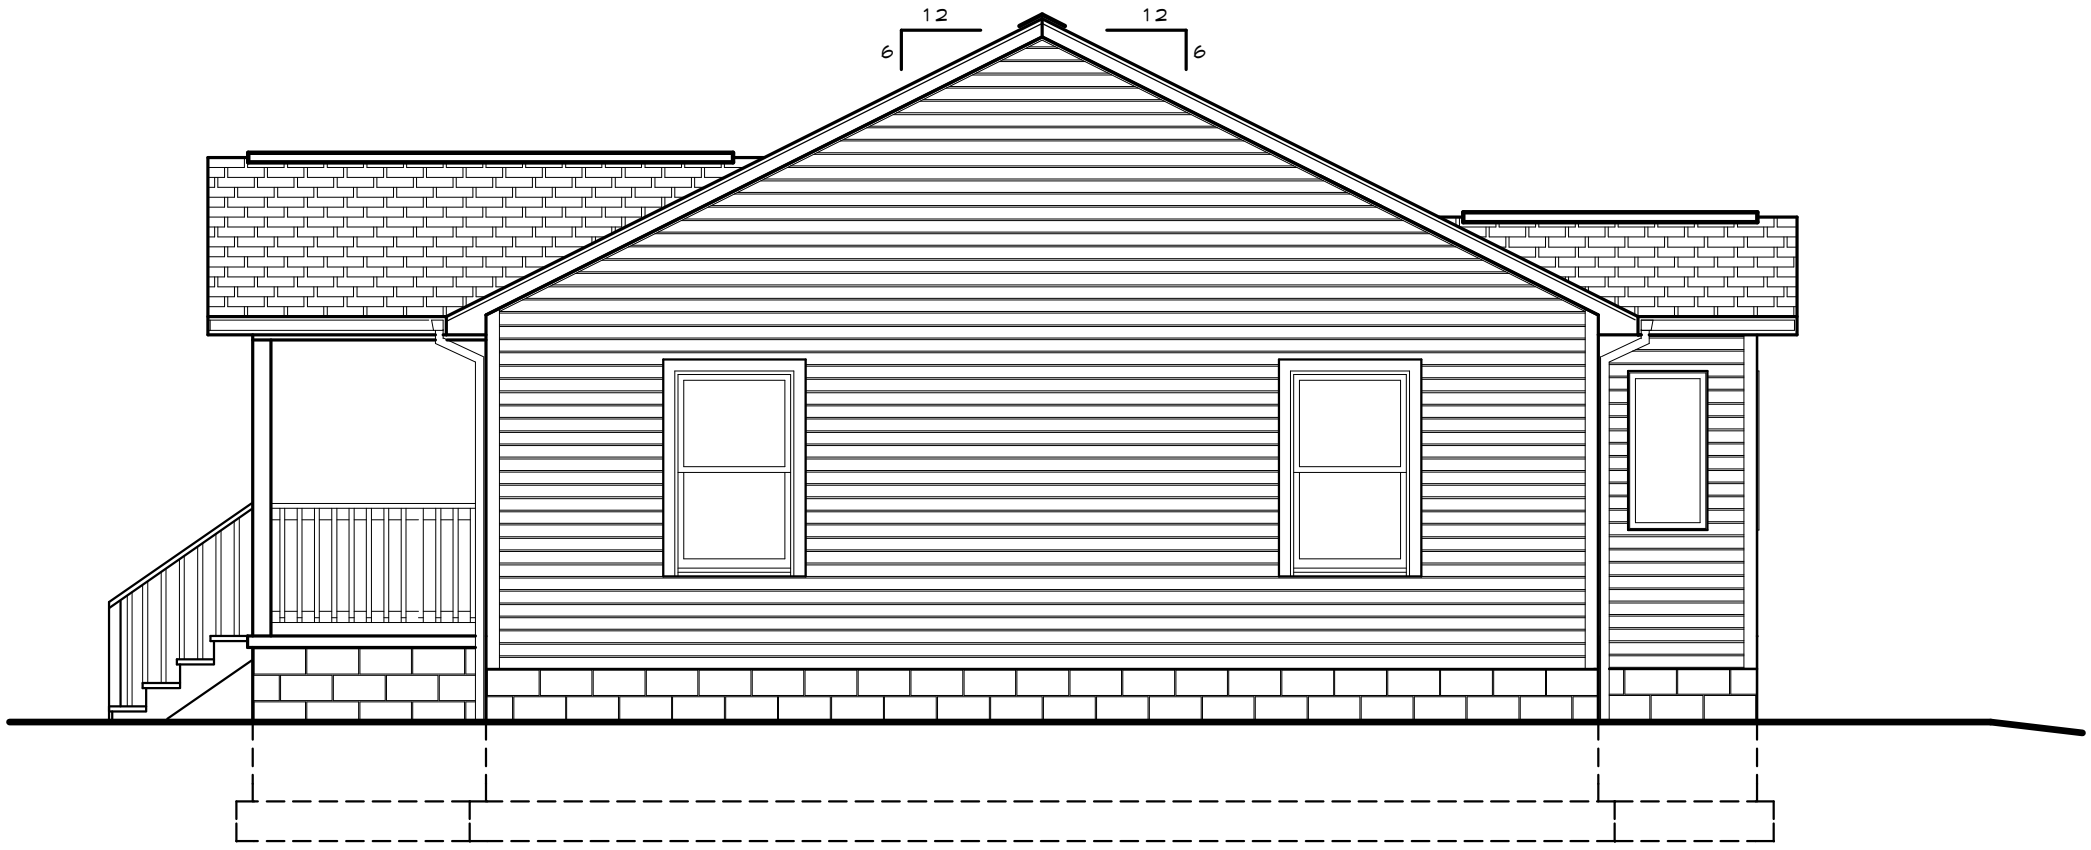

**RIGHT ELEVATION**

SCALE: 1/4" = 1'-0"