



REAR ELEVATION

SCALE: 1/4" = 1'-0

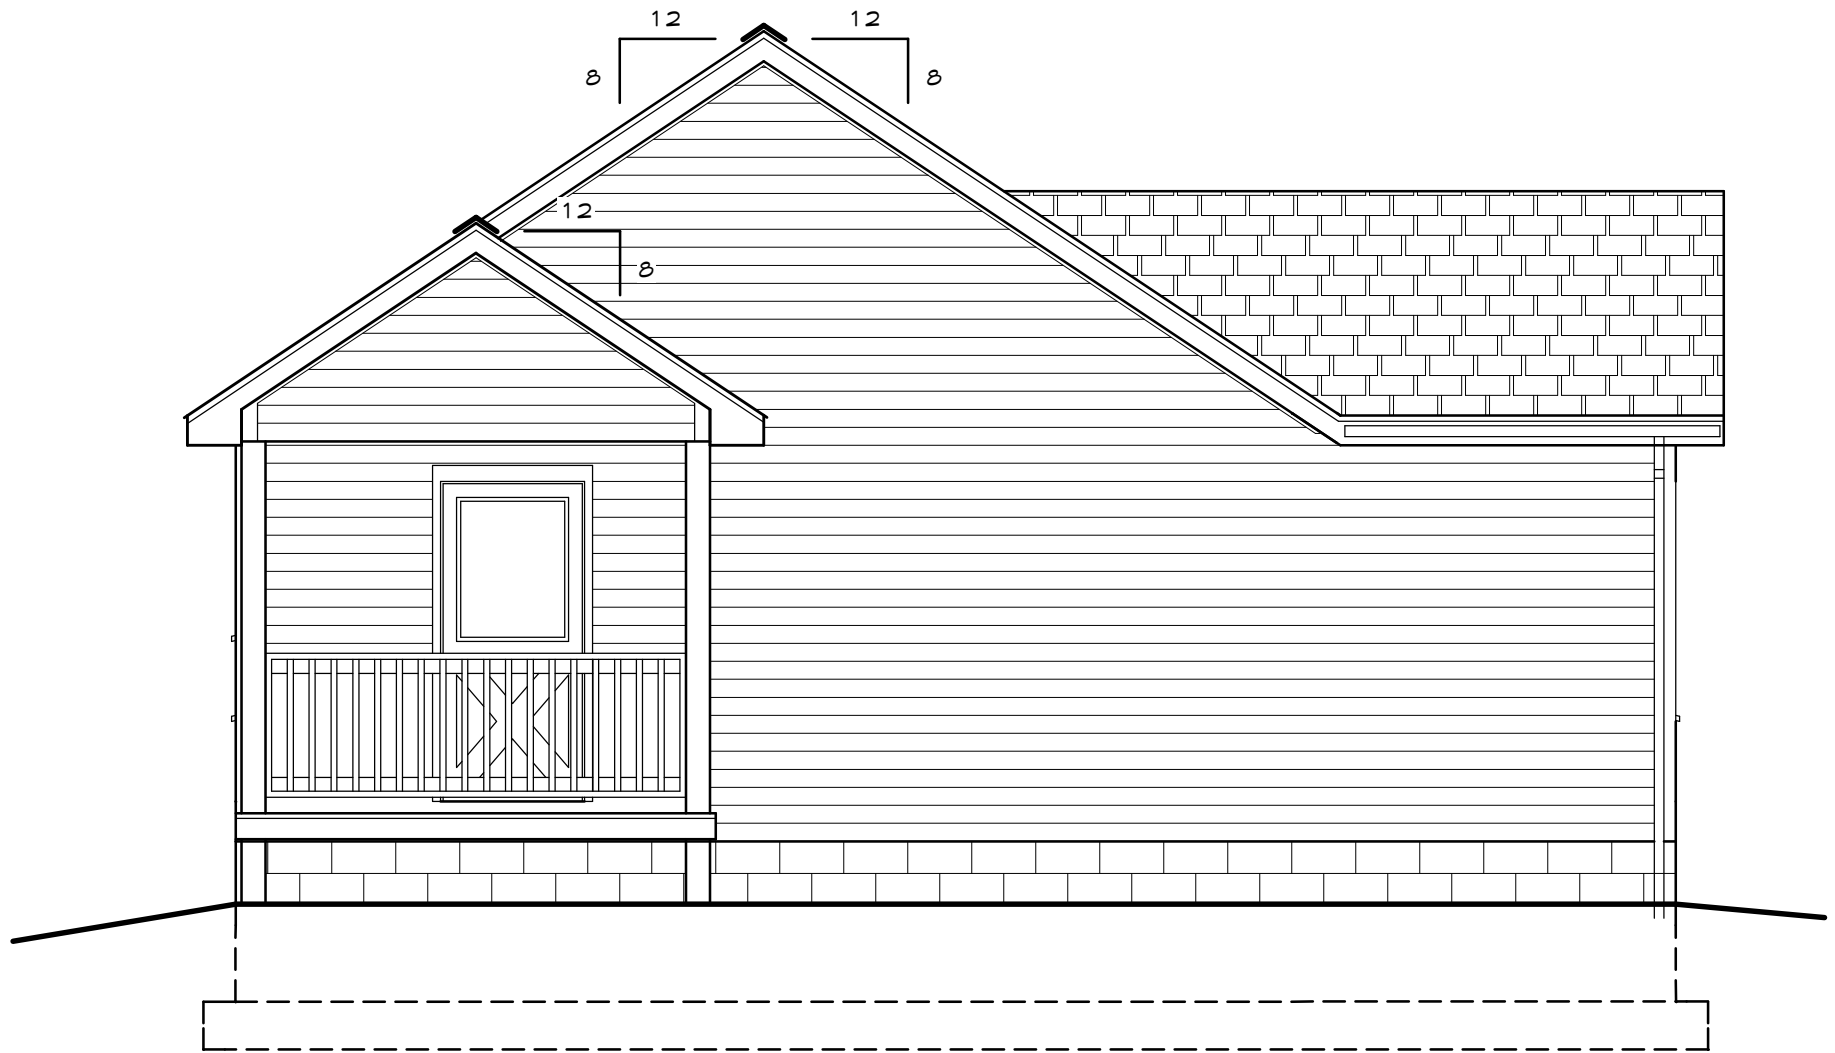


LEFT ELEVATION

SCALE: 1/4" = 1'-0

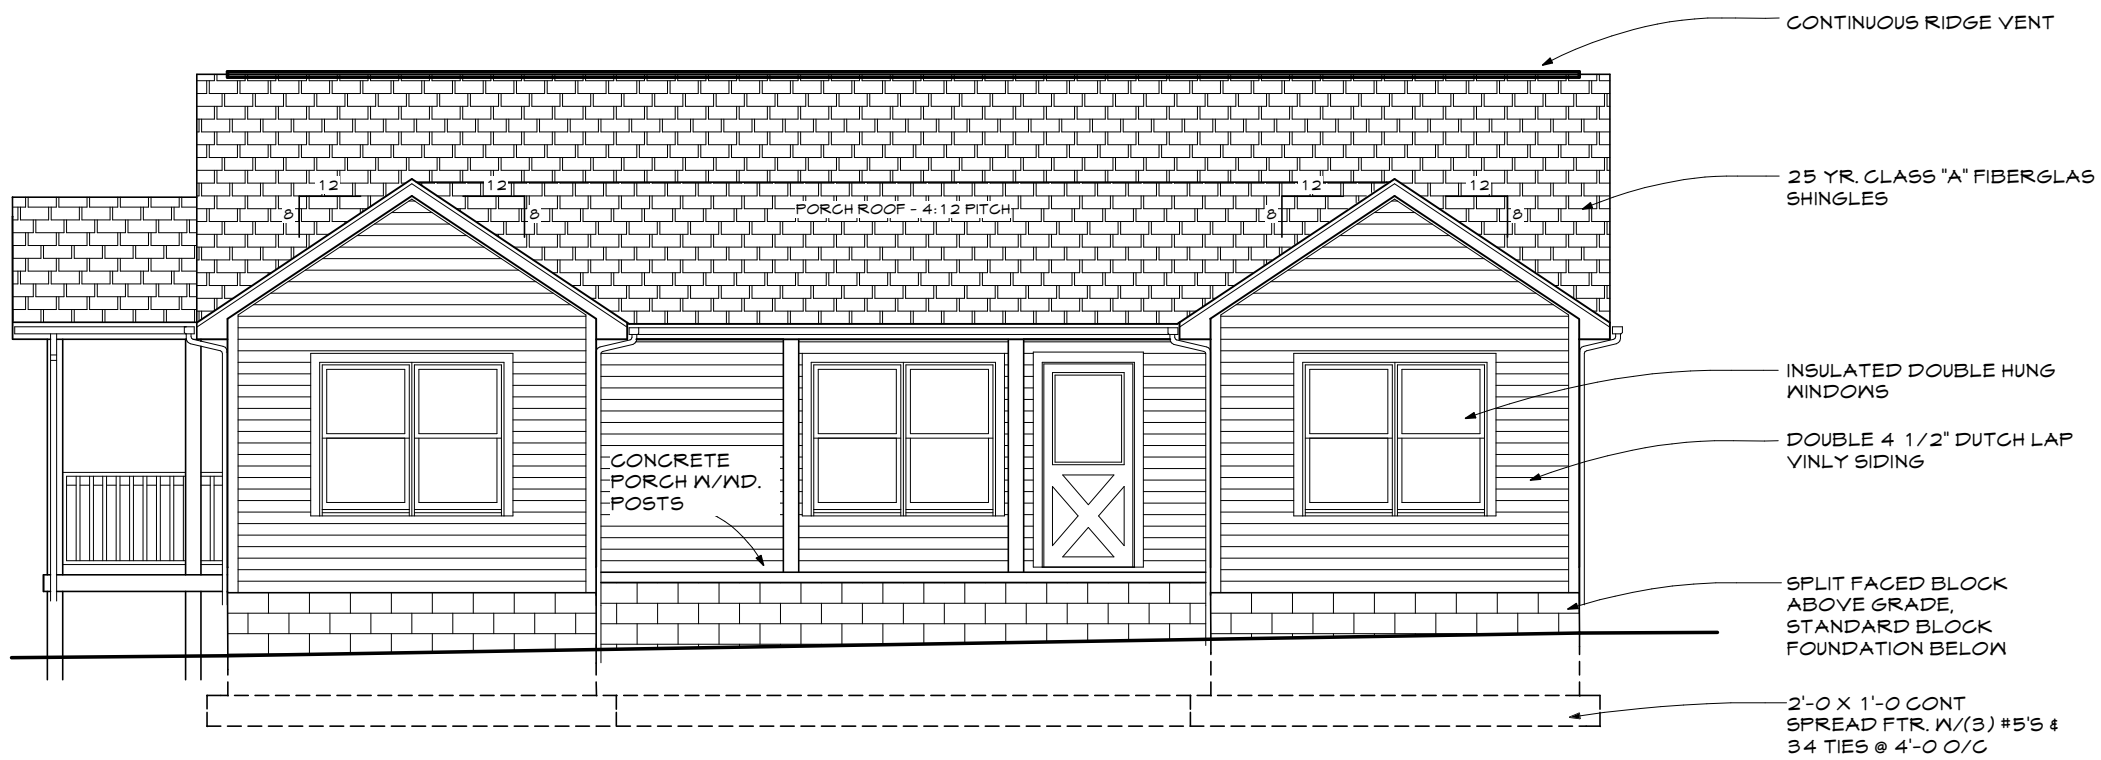

FRONT ELEVATION
 SCALE: 1/4" = 1'-0"

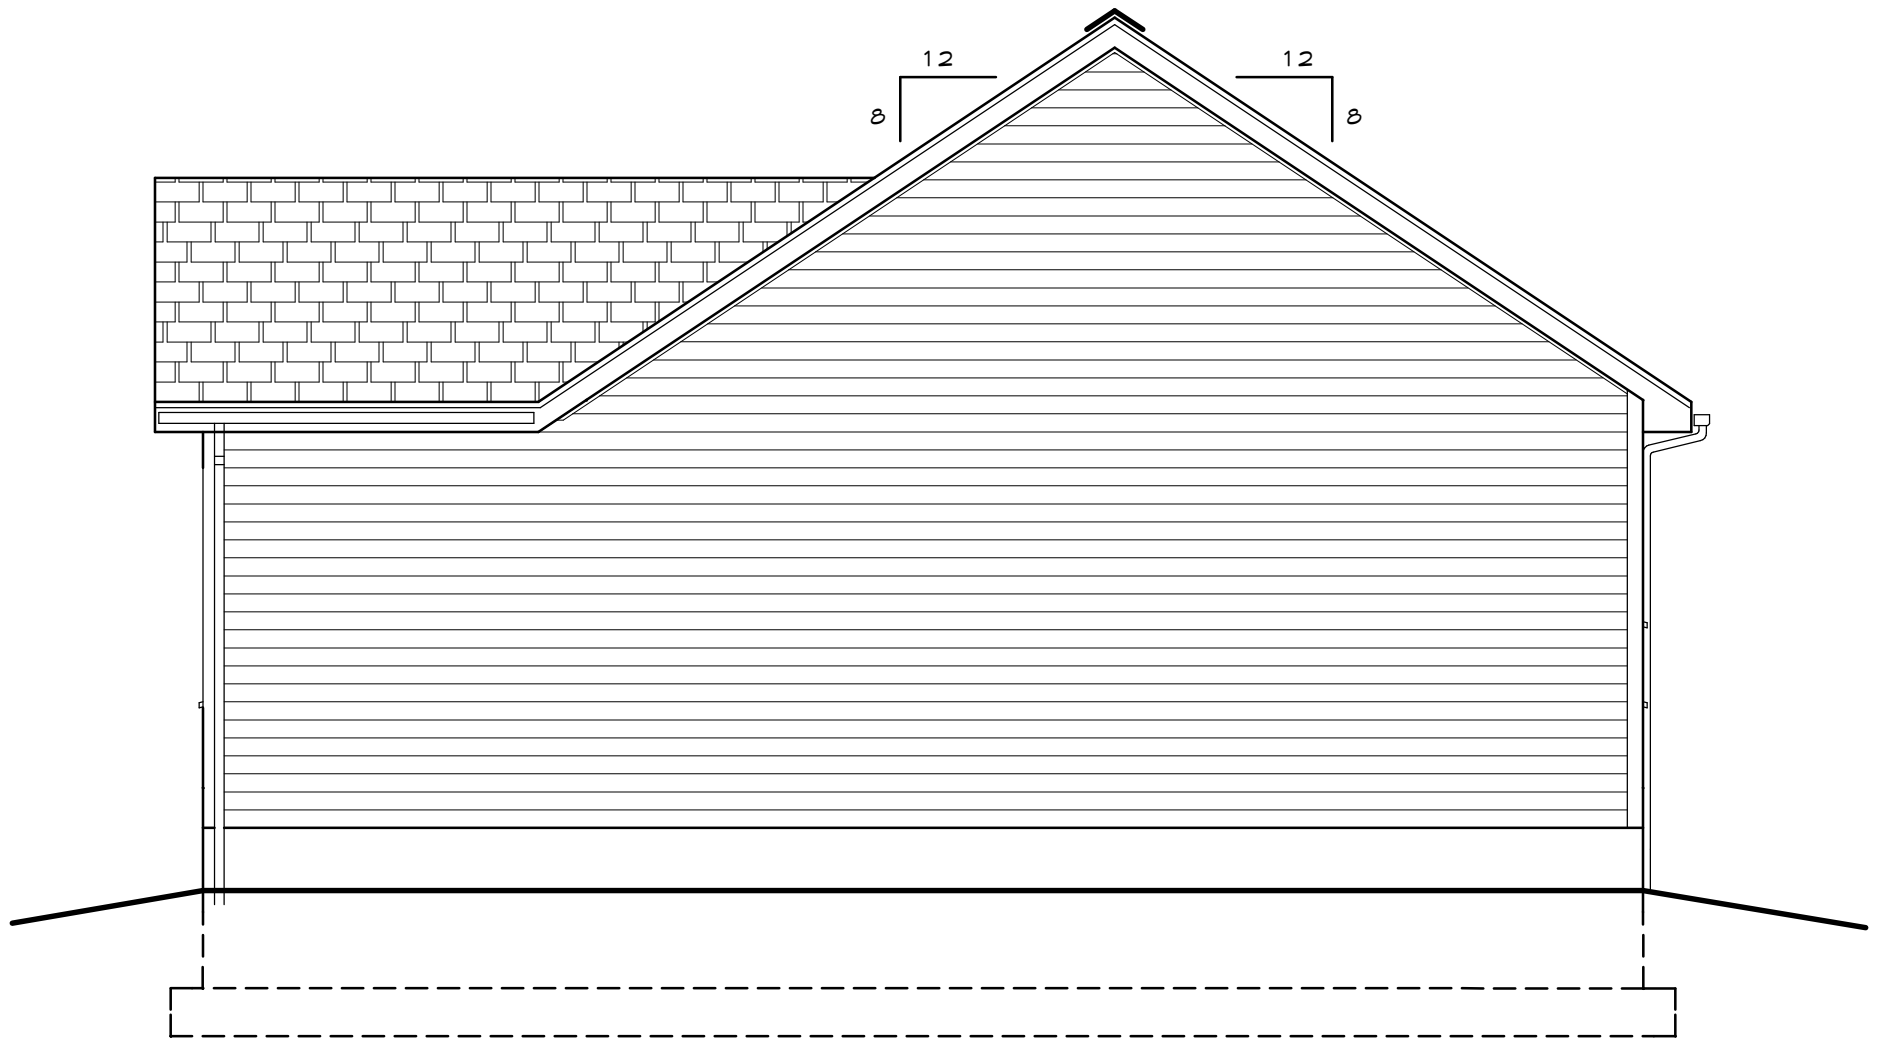

RIGHT ELEVATION

SCALE: 1/4" = 1'-0