



FLOOR PLAN

SCALE: 1/4" = 1'-0"

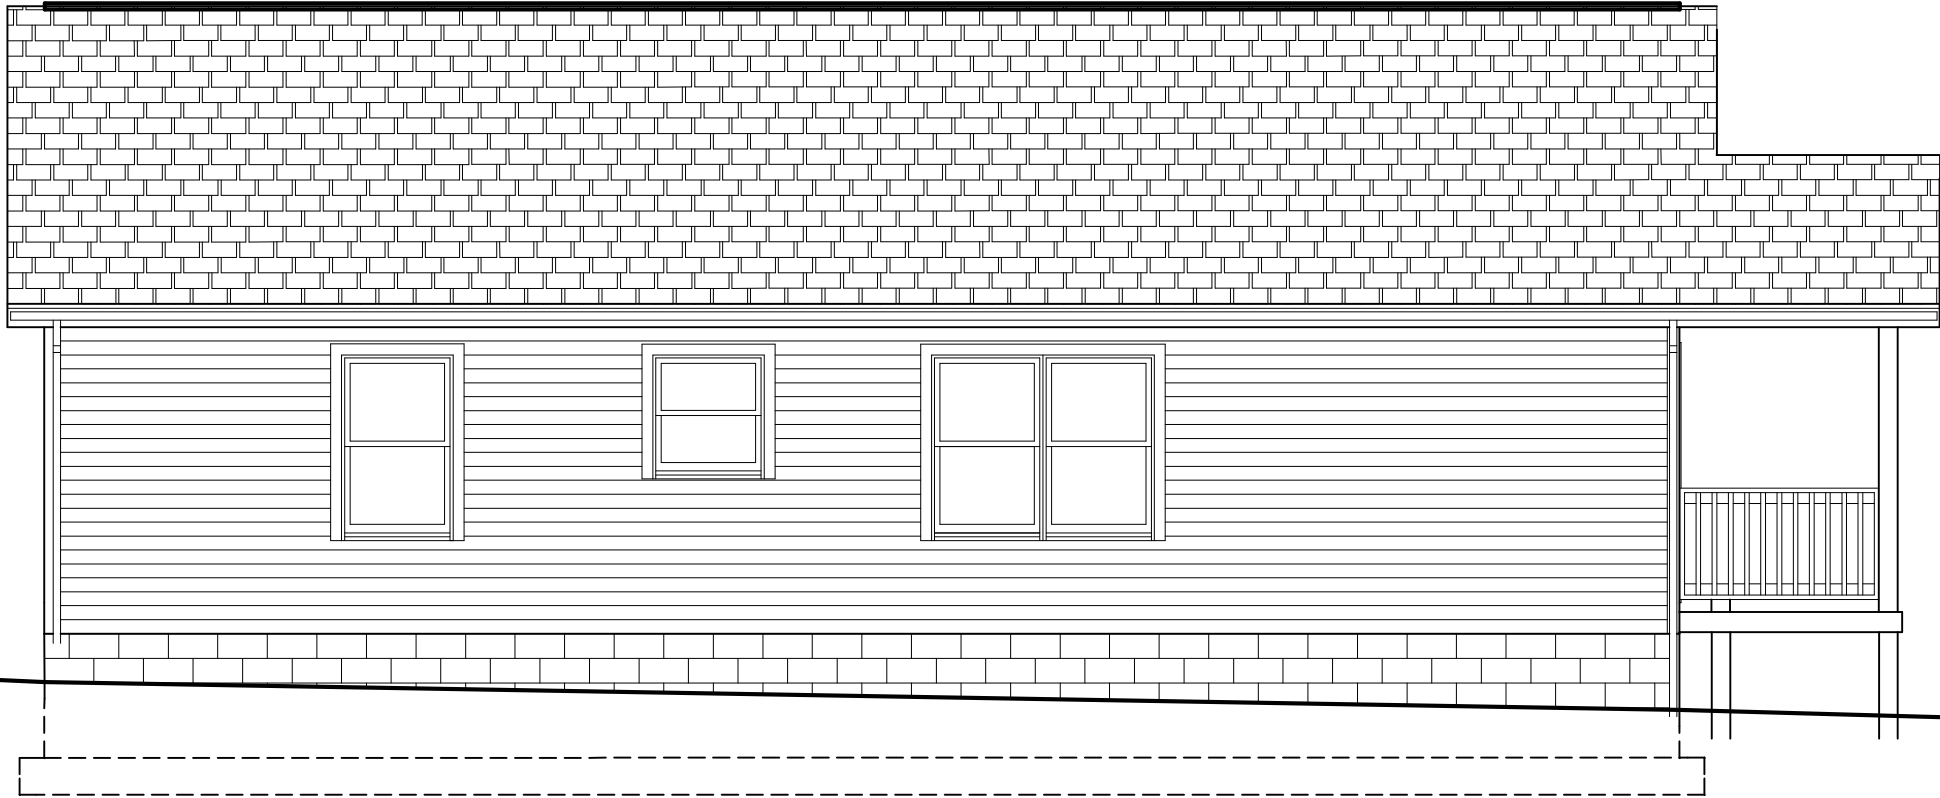


REAR ELEVATION

SCALE: 1/4" = 1'-0

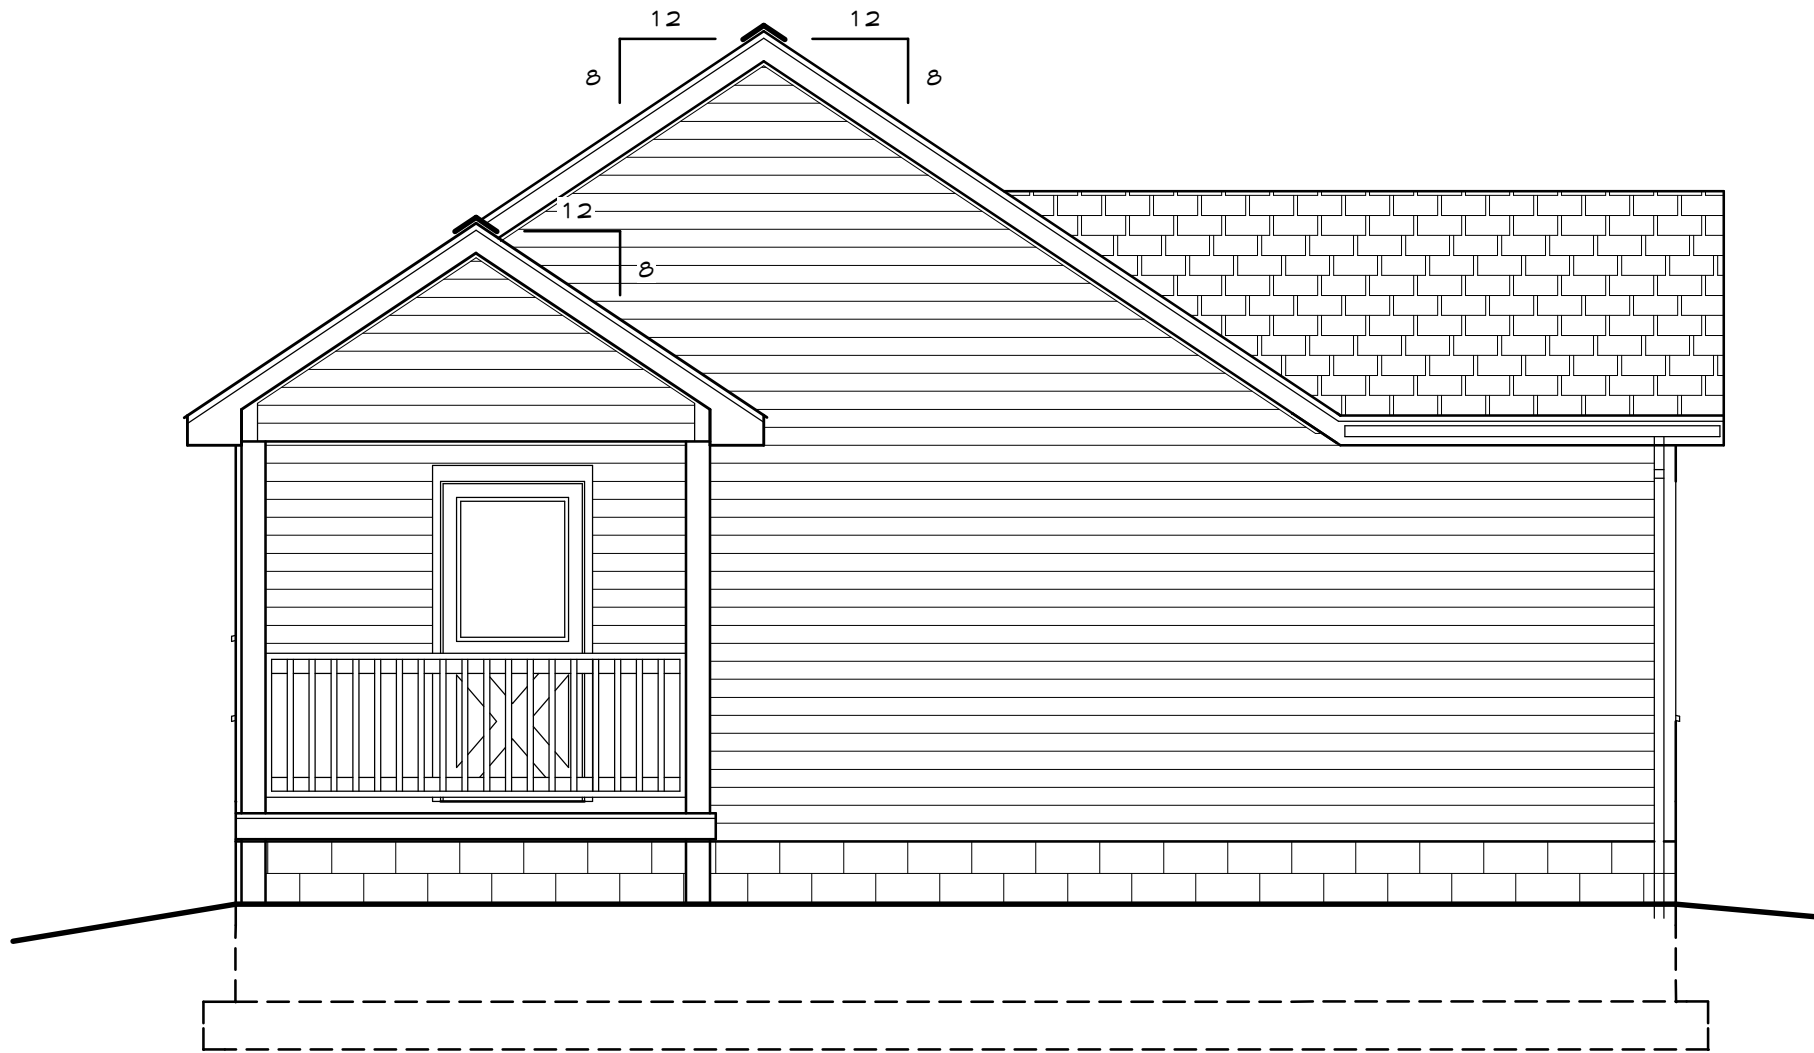

LEFT ELEVATION

SCALE: 1/4" = 1'-0

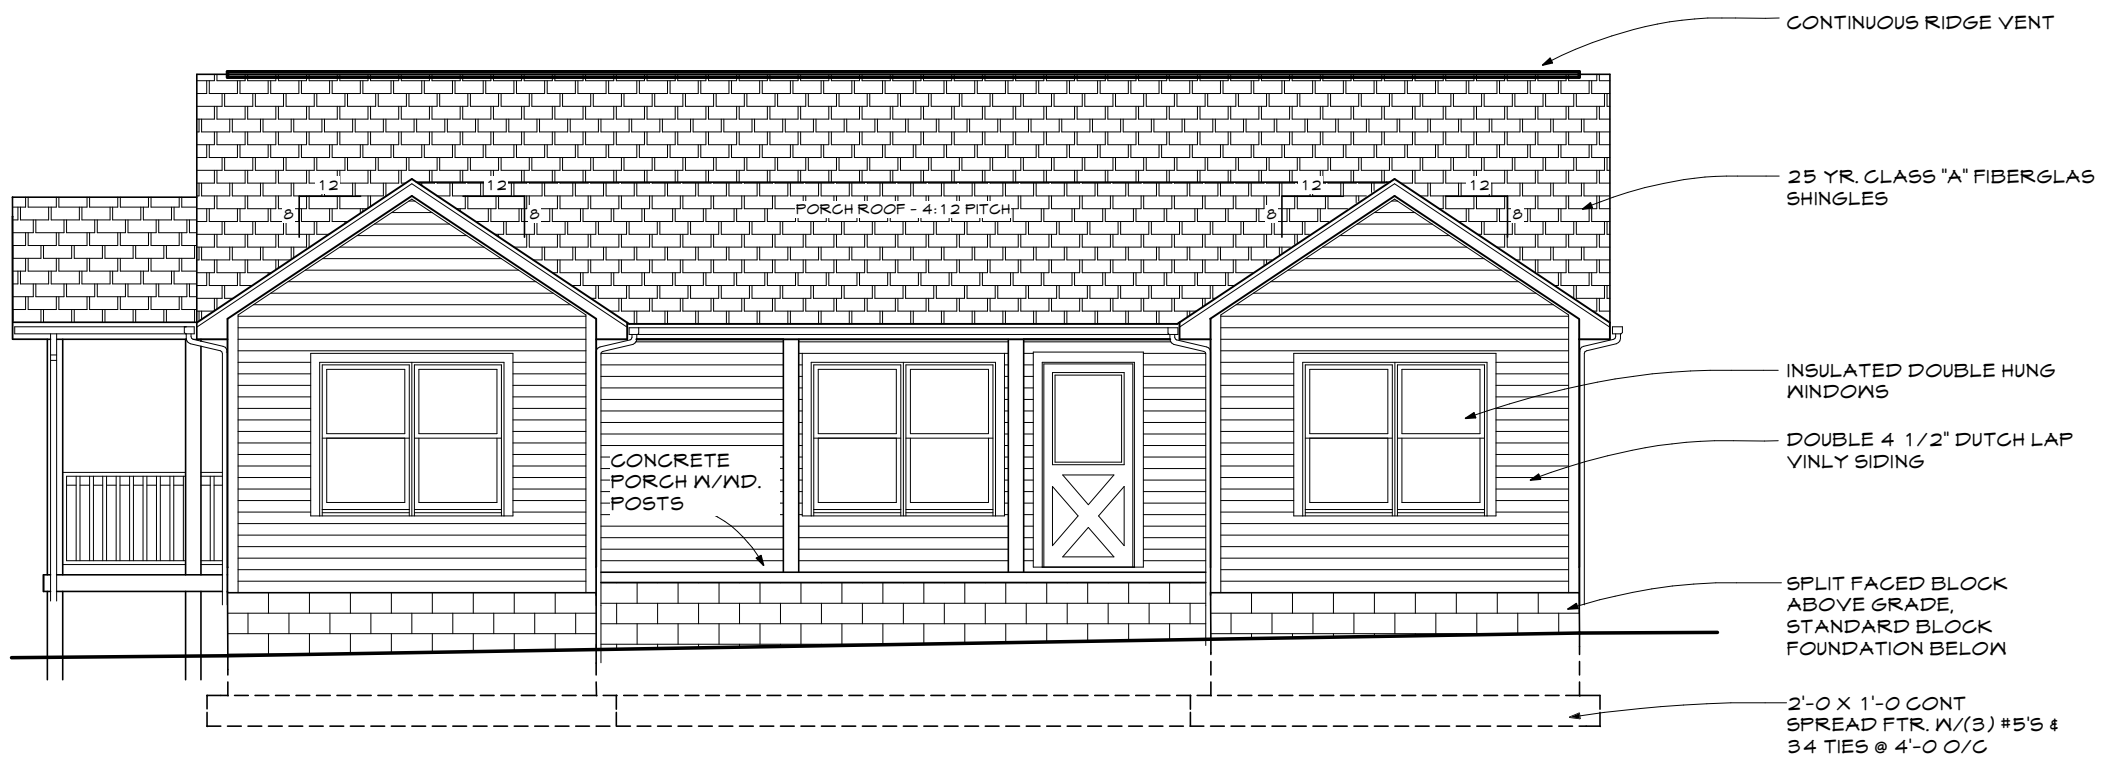

FRONT ELEVATION
 SCALE: 1/4" = 1'-0"

CONTINUOUS RIDGE VENT

25 YR. CLASS "A" FIBERGLAS SHINGLES

INSULATED DOUBLE HUNG WINDOWS


DOUBLE 4 1/2" DUTCH LAP VINYL SIDING

SPLIT FACED BLOCK ABOVE GRADE, STANDARD BLOCK FOUNDATION BELOW

2'-0 X 1'-0 CONT SPREAD FTR. W/(3) #5'S & 34 TIES @ 4'-0 O/C

CONCRETE PORCH W/WD. POSTS

PORCH ROOF - 4:12 PITCH

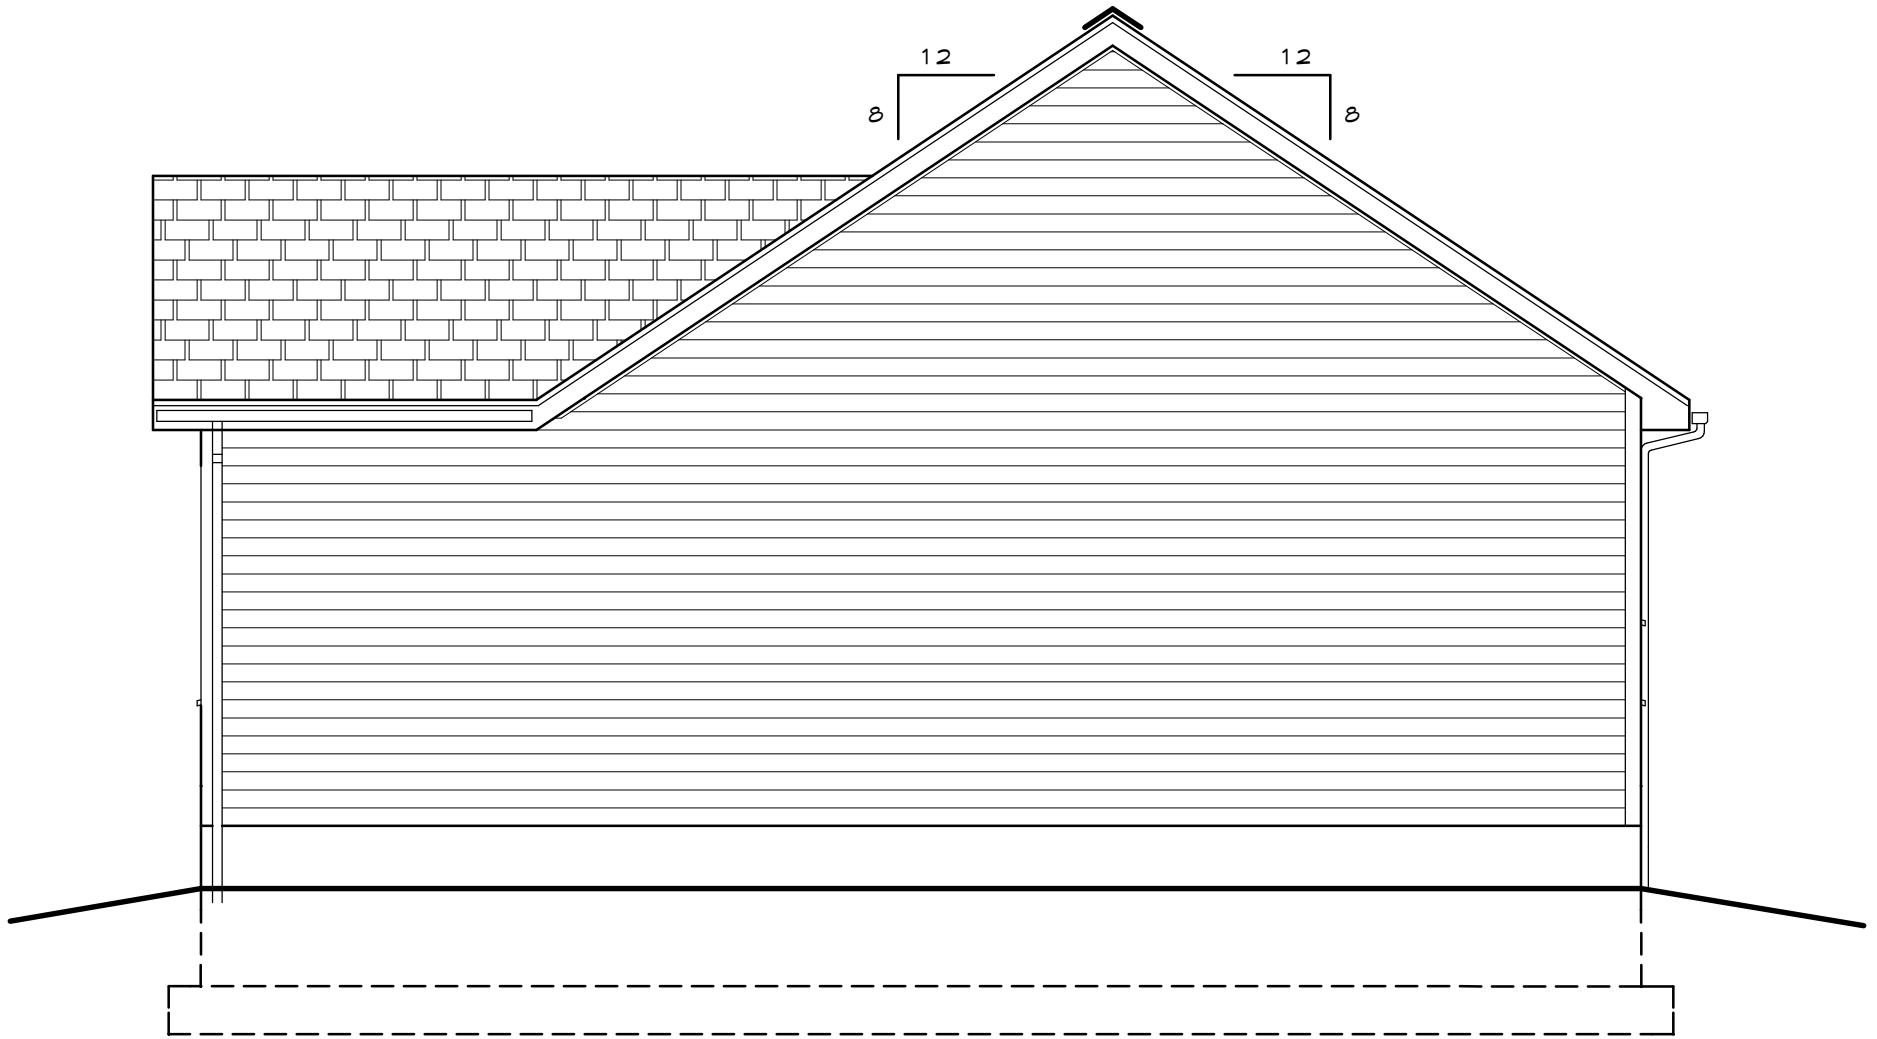

RIGHT ELEVATION

SCALE: 1/4" = 1'-0